
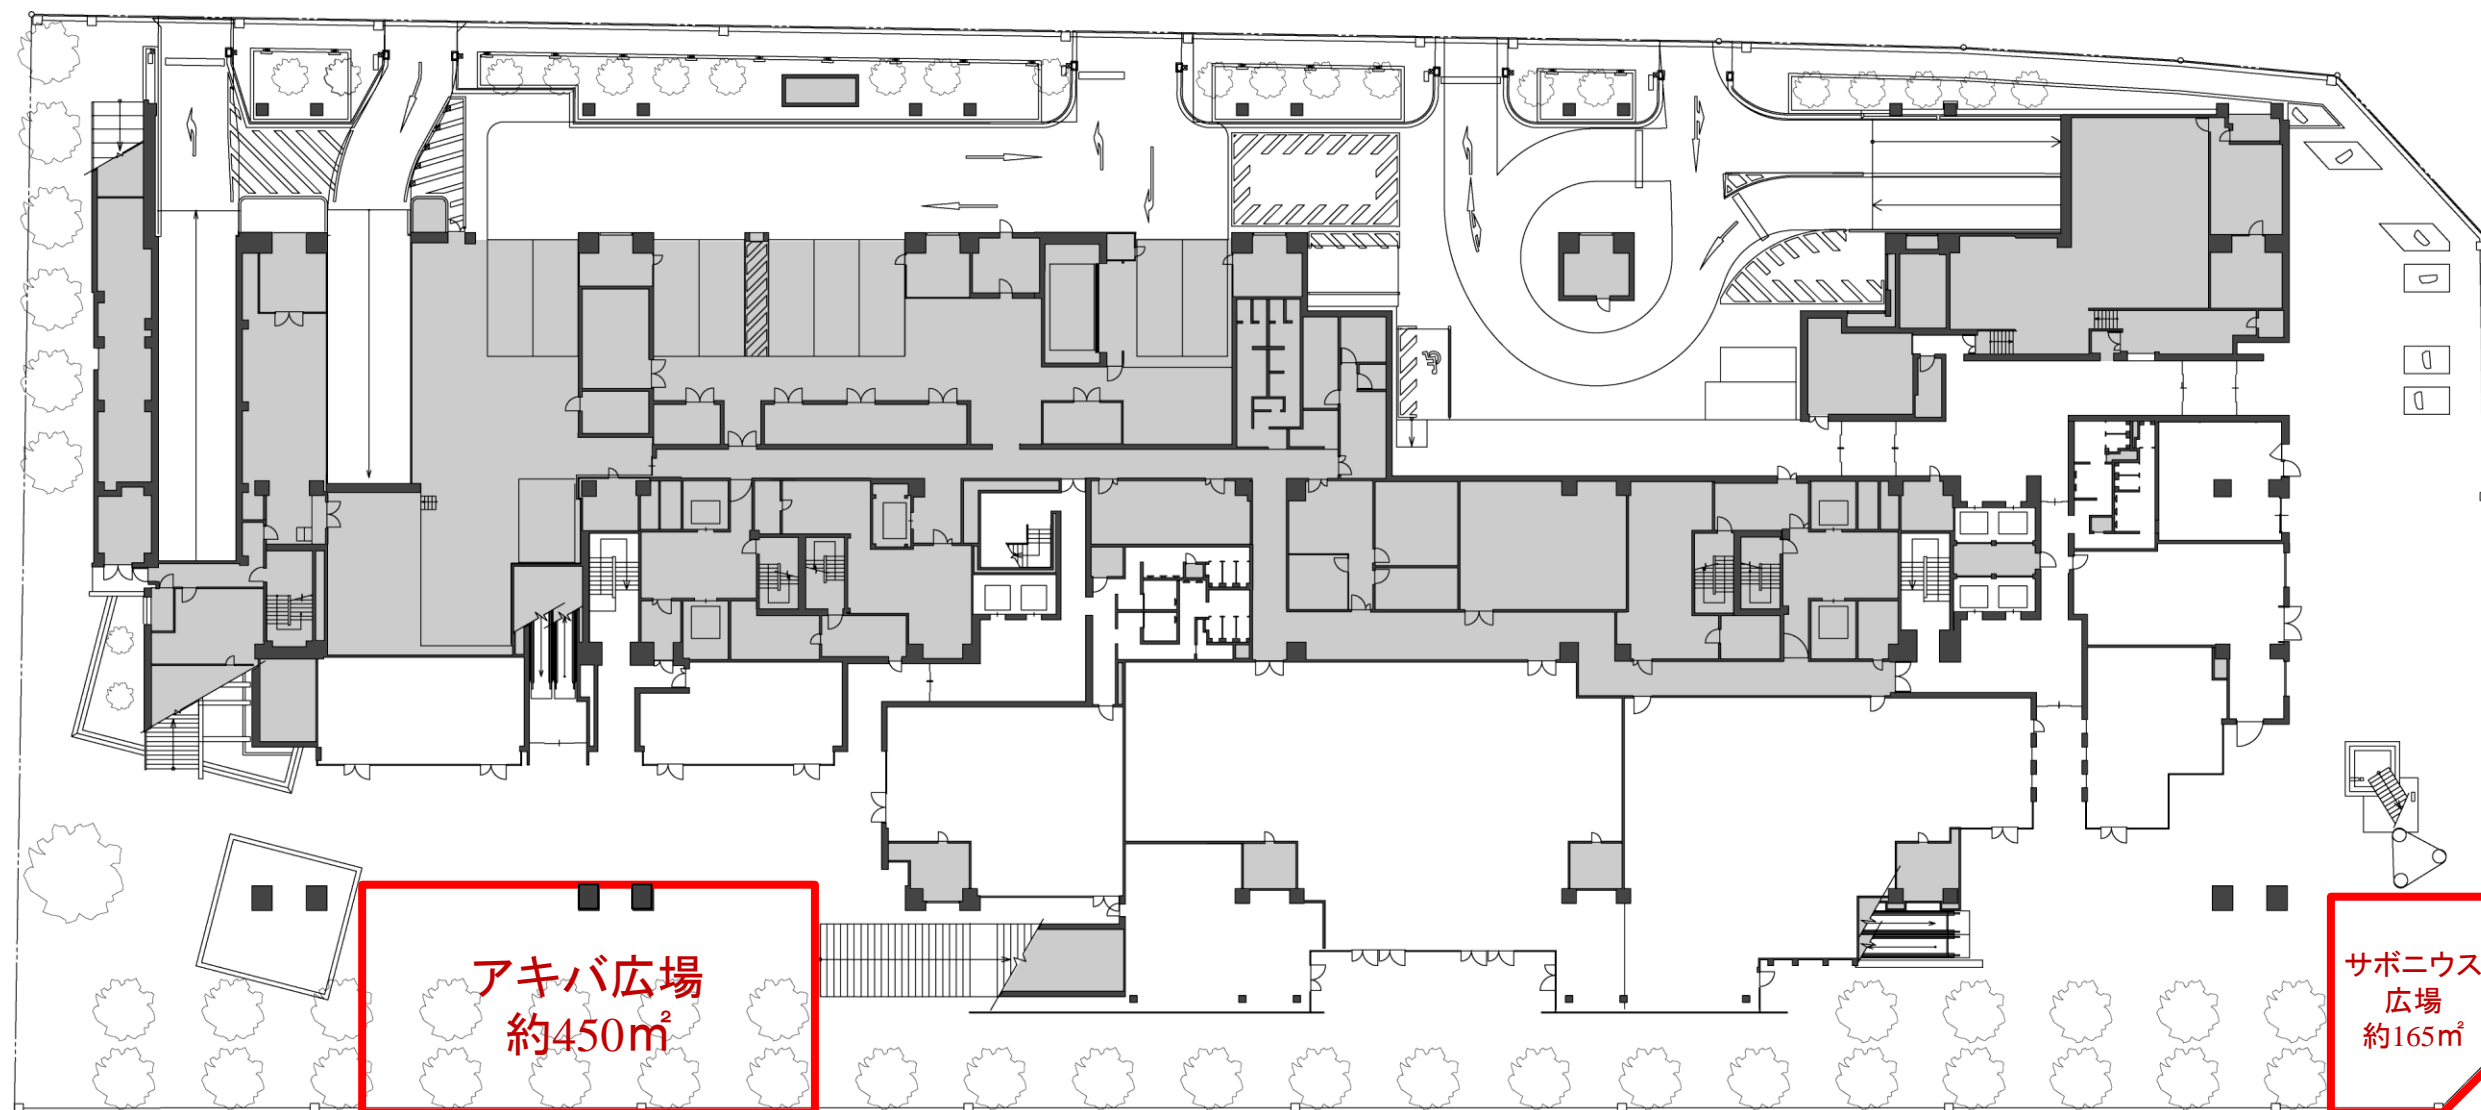


1階平面図

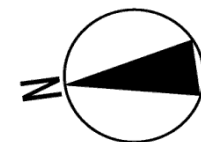

S=1:500(A3出力時) 0 10 50m